


Plan de Commercialisation



CELLULES	SURFACES	CELLULES	SURFACES
<b>A1</b>	217.00 m <sup>2</sup>	<b>C1a</b>	129.45 m <sup>2</sup>
<b>A2</b>	215.60 m <sup>2</sup>	<b>C1b</b>	132.50 m <sup>2</sup>
<b>A3</b>	215.60 m <sup>2</sup>	<b>C2</b>	215.60 m <sup>2</sup>
<b>A4</b>	215.60 m <sup>2</sup>	<b>C3</b>	215.60 m <sup>2</sup>
<b>A5</b>	218.60 m <sup>2</sup>	<b>C4</b>	215.60 m <sup>2</sup>
		<b>C5</b>	218.60 m <sup>2</sup>
<b>B1</b>	217.00 m <sup>2</sup>	<b>D1a</b>	129.45 m <sup>2</sup>
<b>B2</b>	215.60 m <sup>2</sup>	<b>D1b</b>	132.50 m <sup>2</sup>
<b>B3</b>	215.60 m <sup>2</sup>	<b>D2</b>	215.60 m <sup>2</sup>
<b>B4</b>	215.60 m <sup>2</sup>	<b>D3</b>	215.60 m <sup>2</sup>
<b>B5</b>	218.60 m <sup>2</sup>	<b>D4</b>	217.60 m <sup>2</sup>

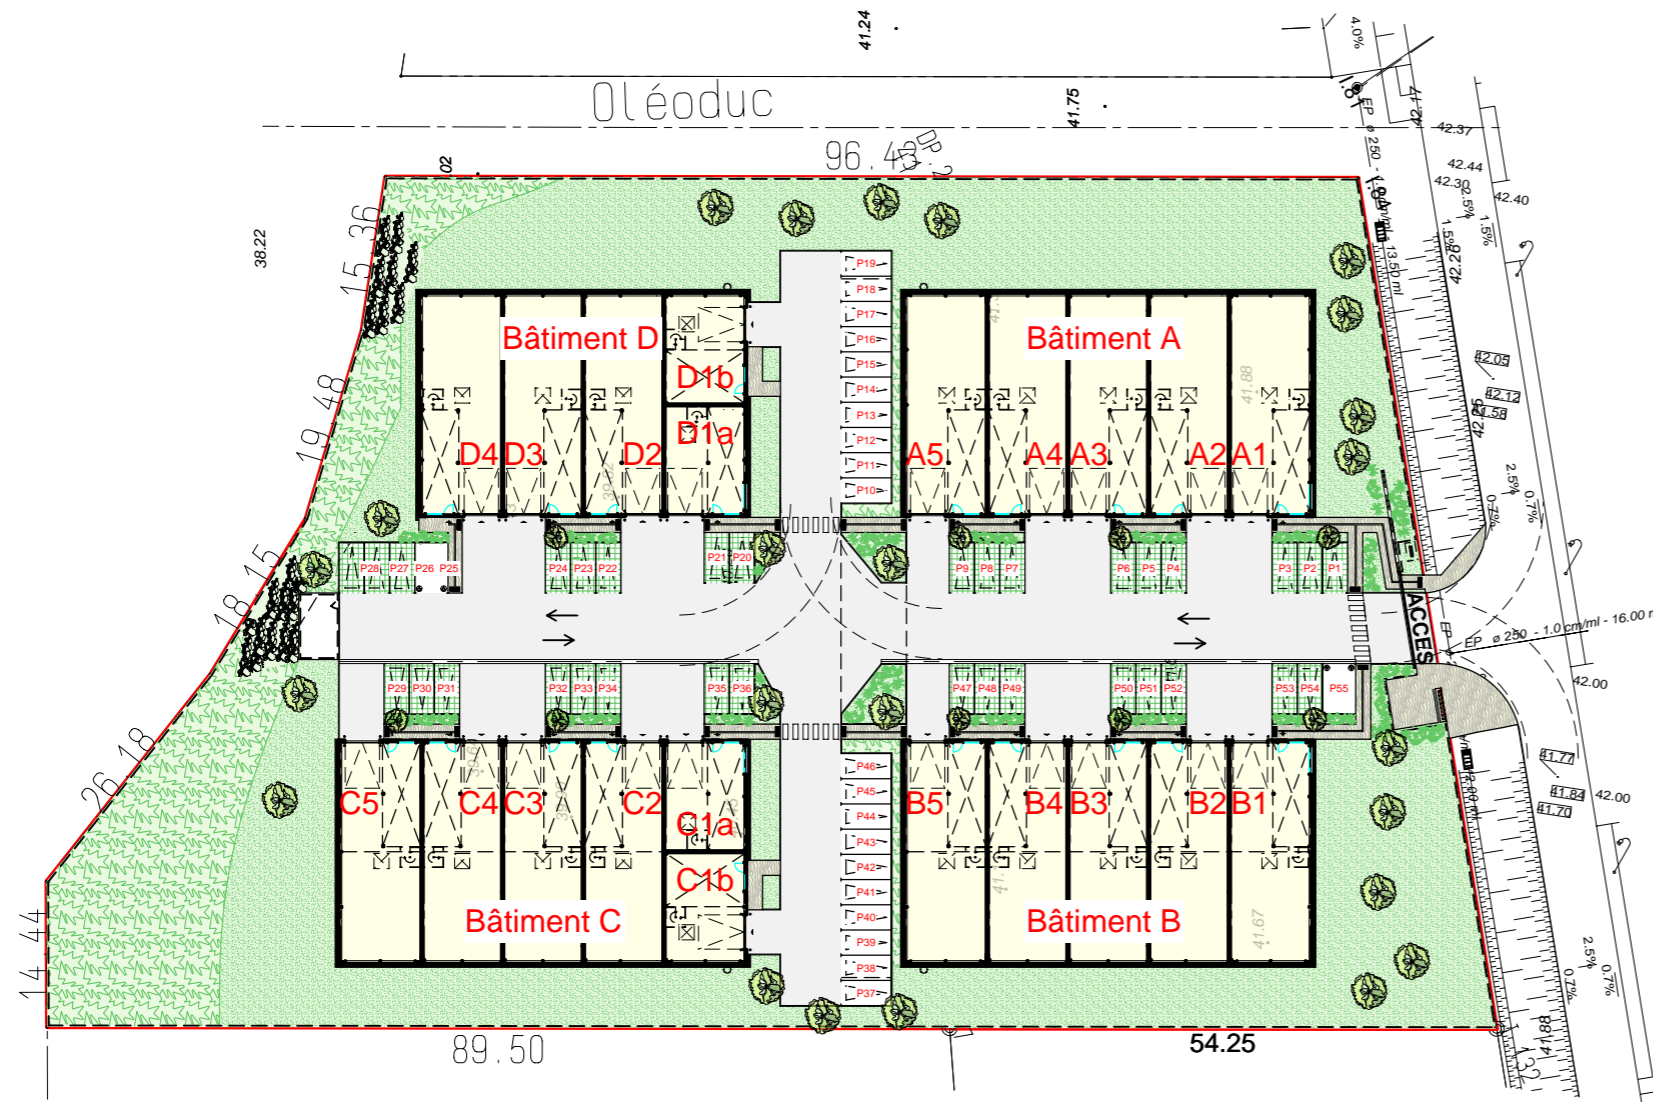

PLAN MASSE REZ-DE-CHAUSSEE

Plan réalisé le 04.11.2022

Echelle 1 / 750 ème

